


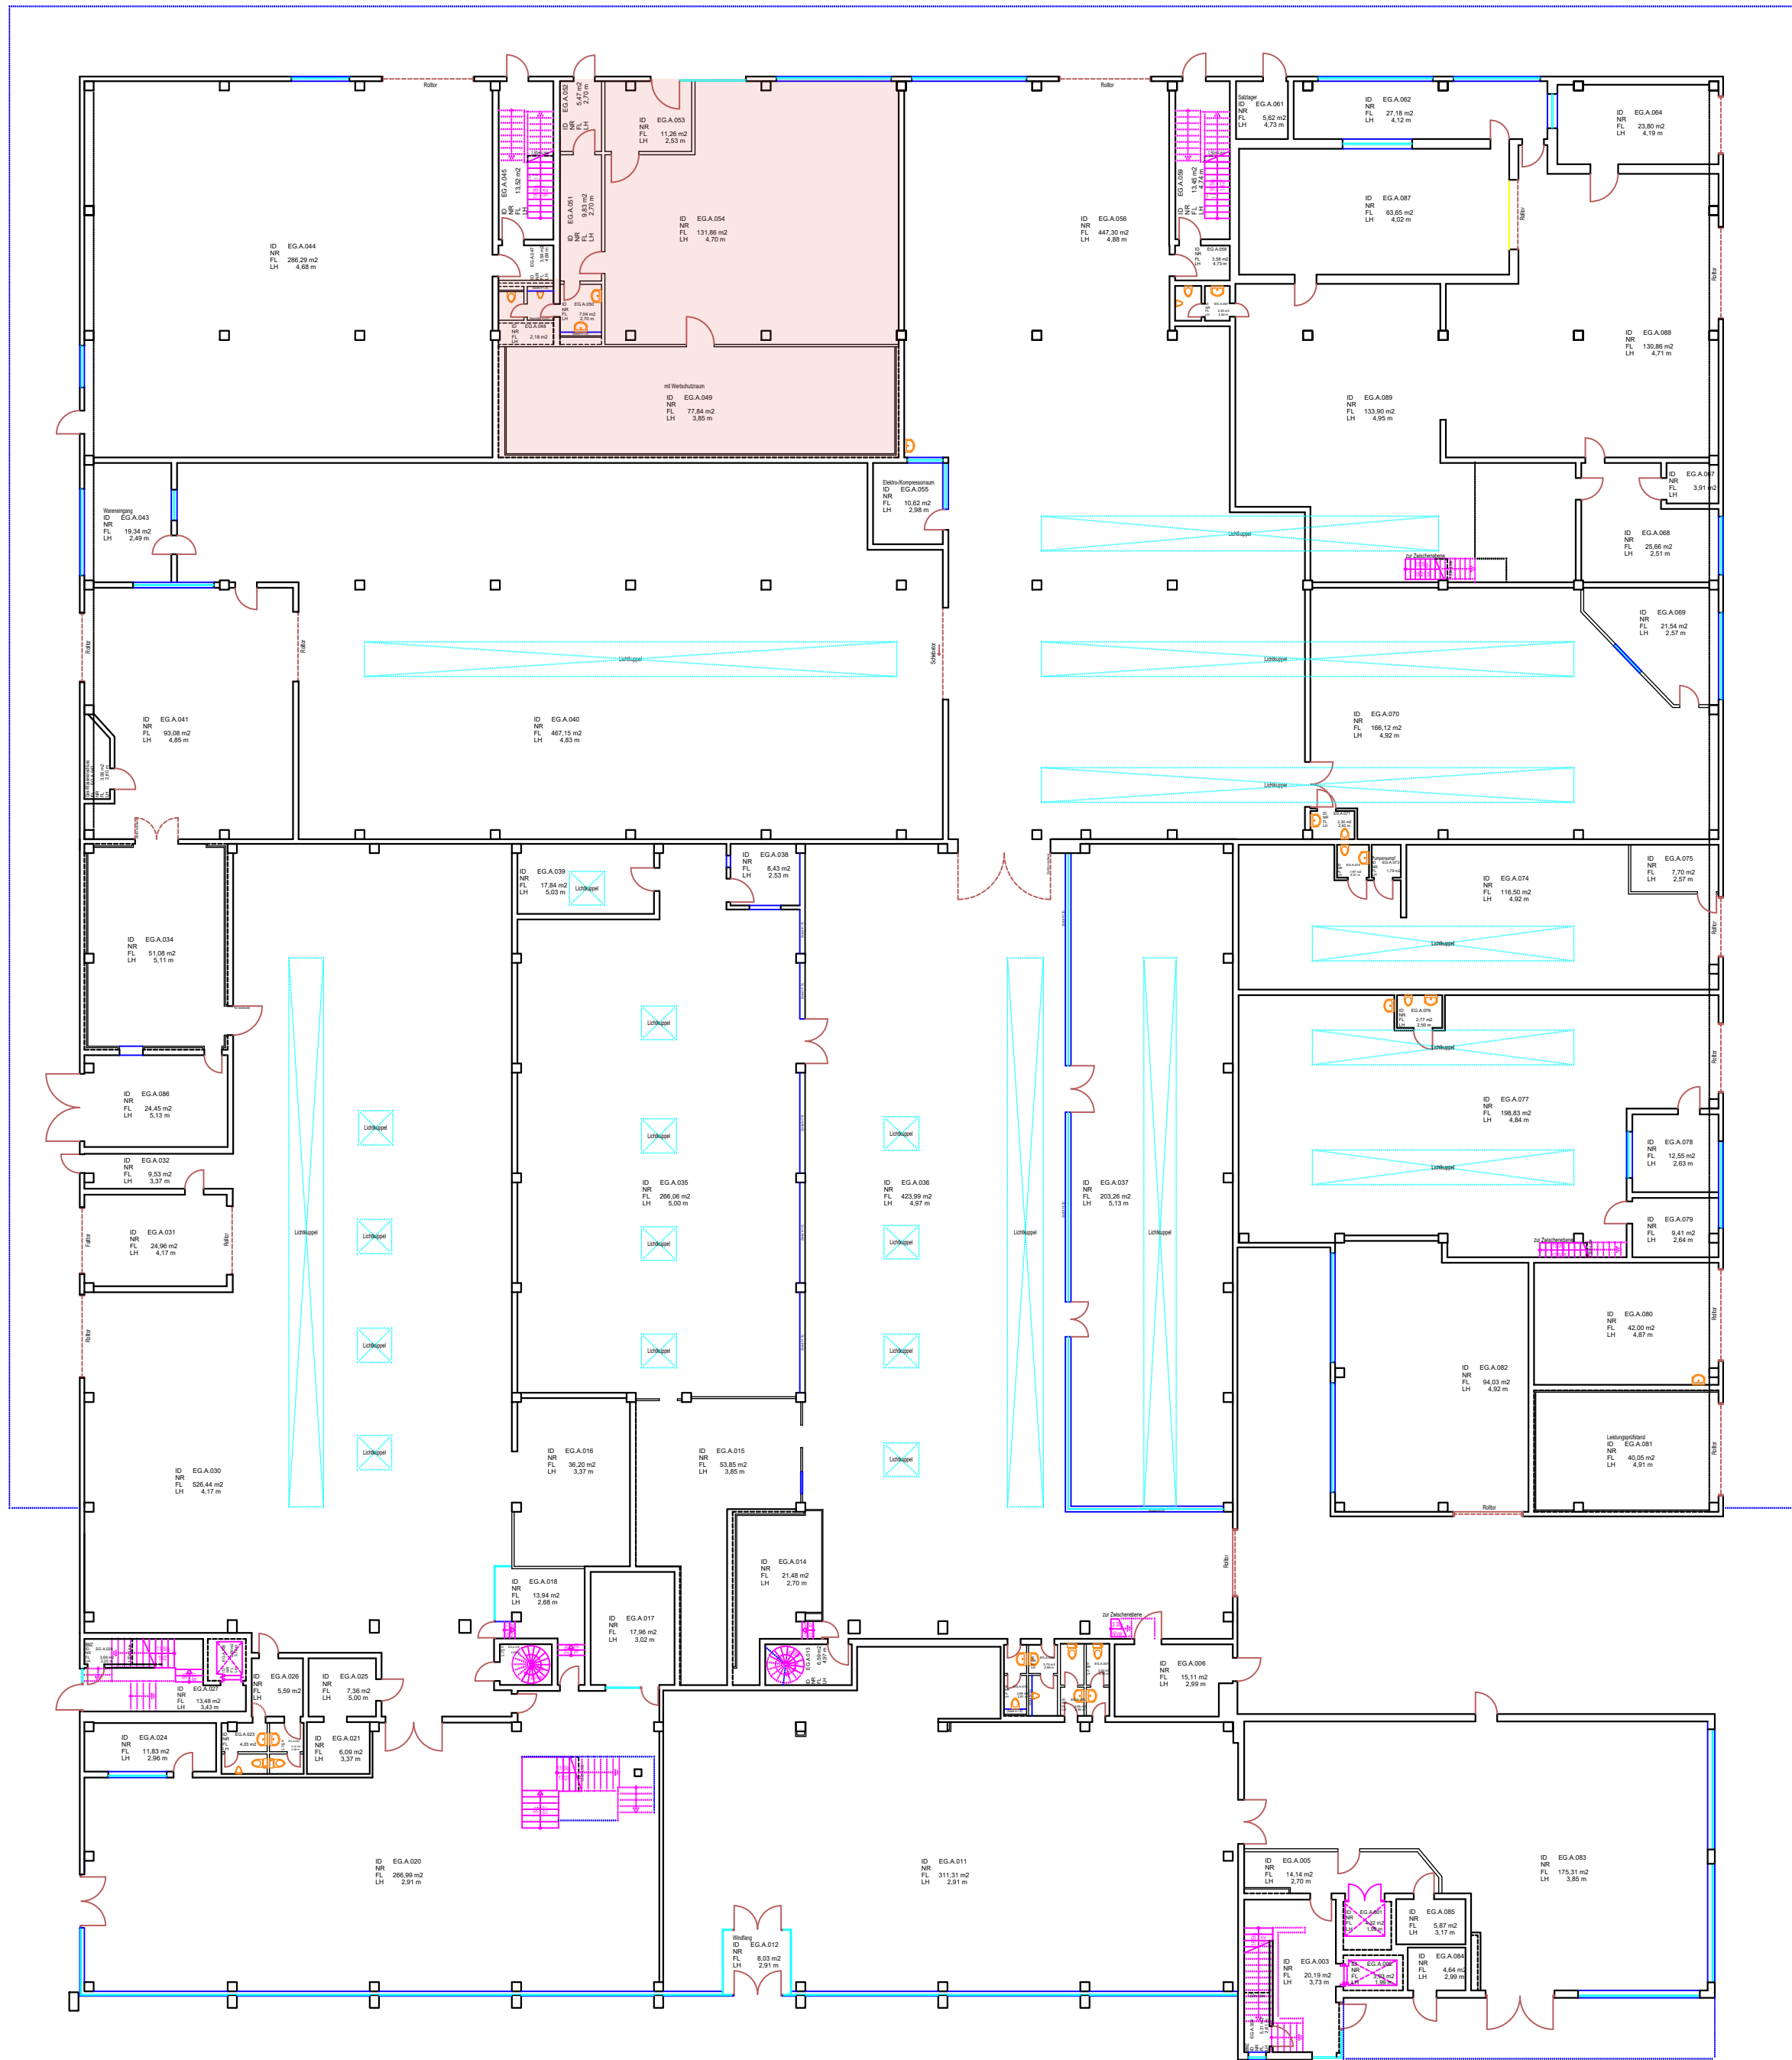

Projekt	6024 Sirius Businesspark Friedrichsdorf Max-Planck-Str. 36 D - 61381 Friedrichsdorf		
Bauherr	Marba Olive B.V. Van der Markstraat 2 NL- 3554 XK Utrecht		
Betreiber	 Sirius facilities Sirius Facilities GmbH Lennestraße 3 D - 10785 Berlin Tel: +49 (0) 30 28 50 10 -0 Fax: +49 (0) 30 28 50 10 -119 info@siriusfacilities.com Datum _____ Unterschrift _____		
Vermessung	 1000hands www.1000hands.com 1000hands AG Joachimstaler Straße 12 D - 10719 Berlin Tel: +49 (0) 30-609 8445 - 72 Fax: +49 (0) 30-312 65 99 info@1000hands.com Aufmaß - CAD-Service - Flächen Datum _____ Unterschrift _____		
Plan- bezeichnung	ERDGESCHOSS		DE.6024.0000H
Ansicht	GRUNDRISS		Planstadium
Planthema	FLÄCHEN NACH DIN 277		23.02.2018
Zeichner	eh	Version	AA
Dateiname	DE.6024.0000H.EG ab 01.08.2018.dwg		